


MAP NO.2B-45-PIERS BA 368 AND 370 AT BANDRA STATION ENTRY EXIT &2

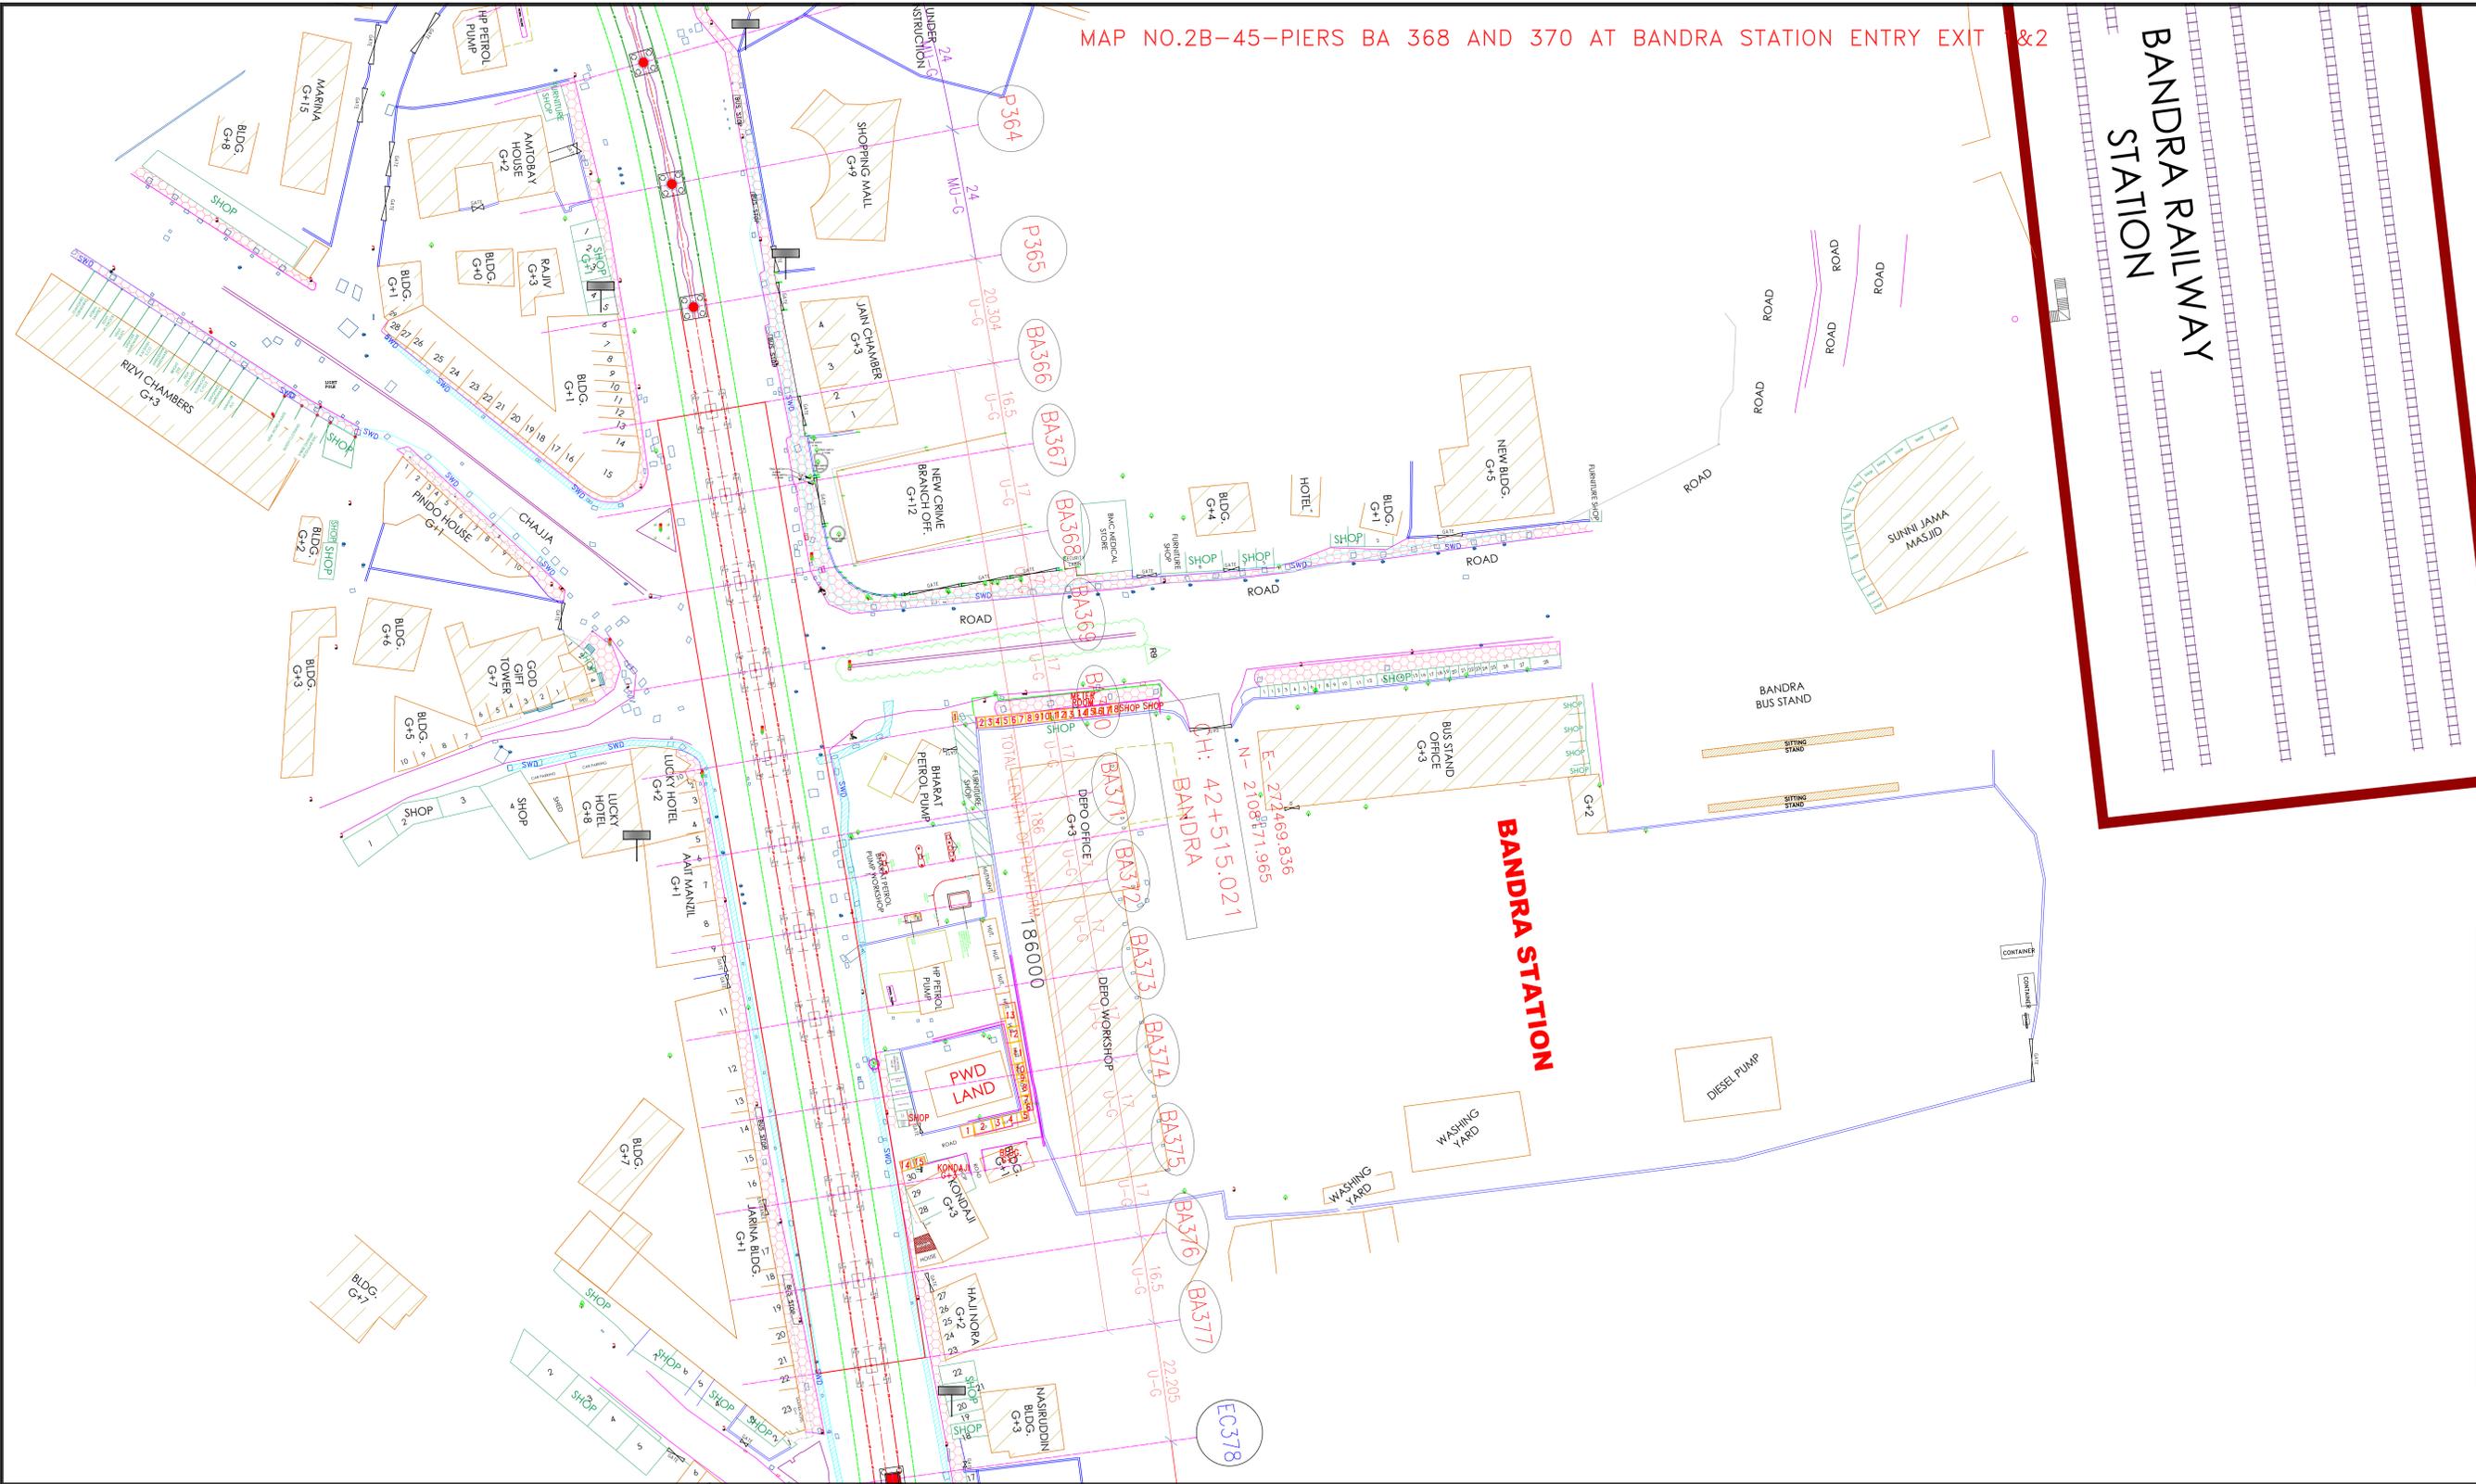

LEGENDS

- AREA BOUNDARY
- STRUCTURE
- NALLA
- INTERNAL
- BALANCE AREA
- AFFECTED AREA

SCALE:-1:250.

GENERAL NOTES

- * ALL DIMENSIONS AND LEVELS IN METERS.
- * ANY DISCREPANCIES NOTED MAY PLEASE BE BROUGHT TO THE ATTENTION OF THE ARCHITECTS AS SOON AS POSSIBLE.

THIS DRAWING IS PROPERTY OF M/S S.P. ENTERPRISES, AND IS NOT TO BE REPRODUCED, COPIED, HANDED OVER TO A THIRD PARTY OR USED FOR ANY PURPOSE OTHER THAN THAT FOR WHICH IT HAS BEEN LOANED.

GS/PS DRAWN/CHECKED	AS SHOWN NORTH
DECEMBER-02-2025 DATE	1:500 SCALE

CLIENT
MUMBAI METROPOLITAN REGION DEVELOPMENT AUTHORITY
(M.M.R.D.A.)
Bandra-Kurla Complex Bandra (E) Mumbai-400051.

AGENCY
EQ&S INDIA PVT. LTD.
ENGINEERS & LAND SURVEYORS.

Corporate Office: M-45, 33/39/300
361-305, 8 Floor, T-45-15, 33/39/300
Rohini Corporate Tower, F-45-15-223/175
Plot #16, Community Centre, I Deepak, Deepak/300
Karkardooma, W-45/15/300/300
Delhi-110 021, INDIA

DRAWING TITLE
TOTAL STATION SURVEY FOR METRO LINE-2B PROJECT
CARRYING OUT SURVEY OF AFFECTED STRUCTURES, LOCATED
IN THE ALIGNMENT MAP NO.2B-45- PIERS BA 368 AND 370
AT BANDRA STATION ENTRY EXIT 1&2, MUMBAI.

SURVEYED BY
S P REVERSE ENGINEERING PVT. LTD.
ENGINEERS & LAND SURVEYORS.
SHOP NO.2, LORD'S HOUSE, NEAR RAJ PARK,
RAJAJI PATH, DOMBIVALI EAST-42 | 20 |
E mail: ggn_salvi@spre.com, Mobile: +91 9857622888, +91 9221 683868
www.spreverse.com, C. Mail: ggn@spreverse.com, TEL: 02225904868

