


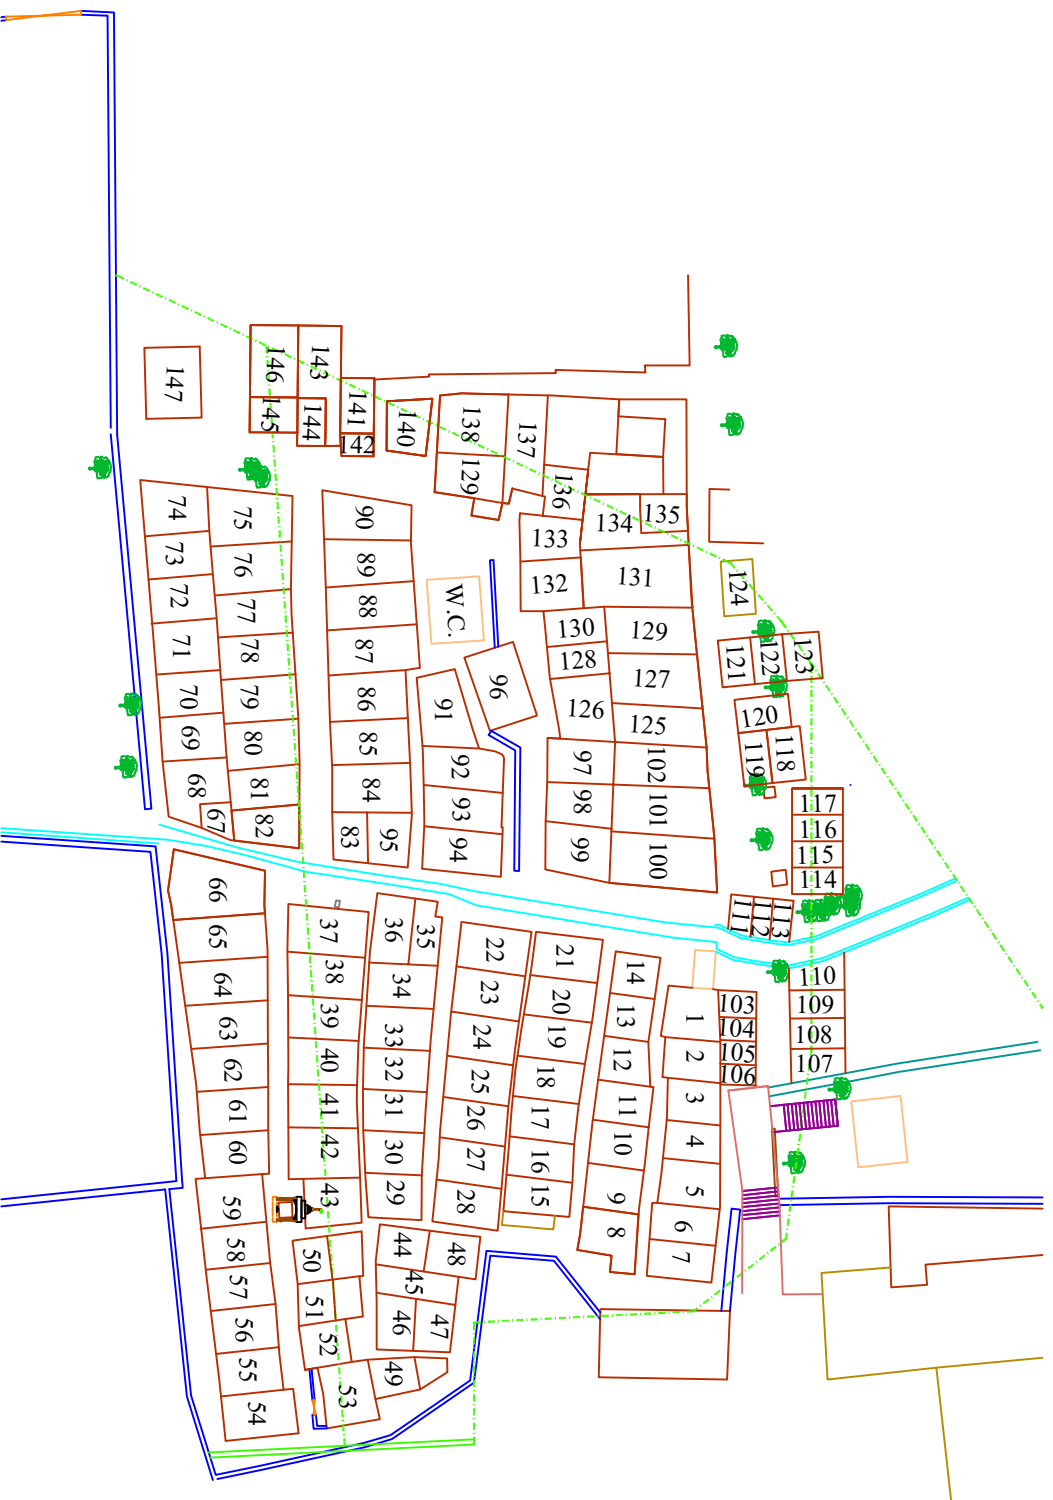

LEGEND

	EXISTING ROAD		TREE
	STRUCTURE		MAN-HOLE.
	FENCING		TOILET
	GATE/COMPO.WALL		LAMP POST
	SURVEY BOUNDARY		ELECTRICAL LINE


CLIENT:-

M.M.R.D.A.

BANDRA KURLA COMPLEX, BANDRA,MUNBAL.

NAME OF WORK:-

DETAILED TRAVERSE SURVEY FOR POONAM NAGAR,
CTS. NO.- 175 A/4[P],AT MAZAS, TAL. ANDHERI,MUMBAL.

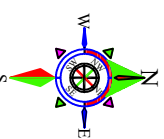

NOTE:- THE SURVEY DONE BY AS PER POSSESSION.
:- ALL DIMENSION ARE IN MTRS.
E-MAIL:-komal.engg@gmail.com

SCALE:	1:500	SURVEYED BY	KIRAND.
DRG. NO.	KML/	DRAWN BY	KIRAND.
DATE:	25-05-2026	CHECKED BY	T.B.PATIL

SURVEYED & PREPARED BY :

KOMAL ENGINEERING

[SPECIALIST IN ALL TYPES OF LAND SURVEY]
I/S ROOPALI NIWAS,OPP. MUNICIPAL SCHOOL, BHANDUP
(E), MUMBAI-400042. MOB-9892681329 / 9029082929
9869041032 OFFICE-022-25661345.
E-MAIL:-komal.engg@gmail.com