


MAP NO 6-19, MAJASWADI, SHYAM NAGAR, JOGESHWARI EAST.

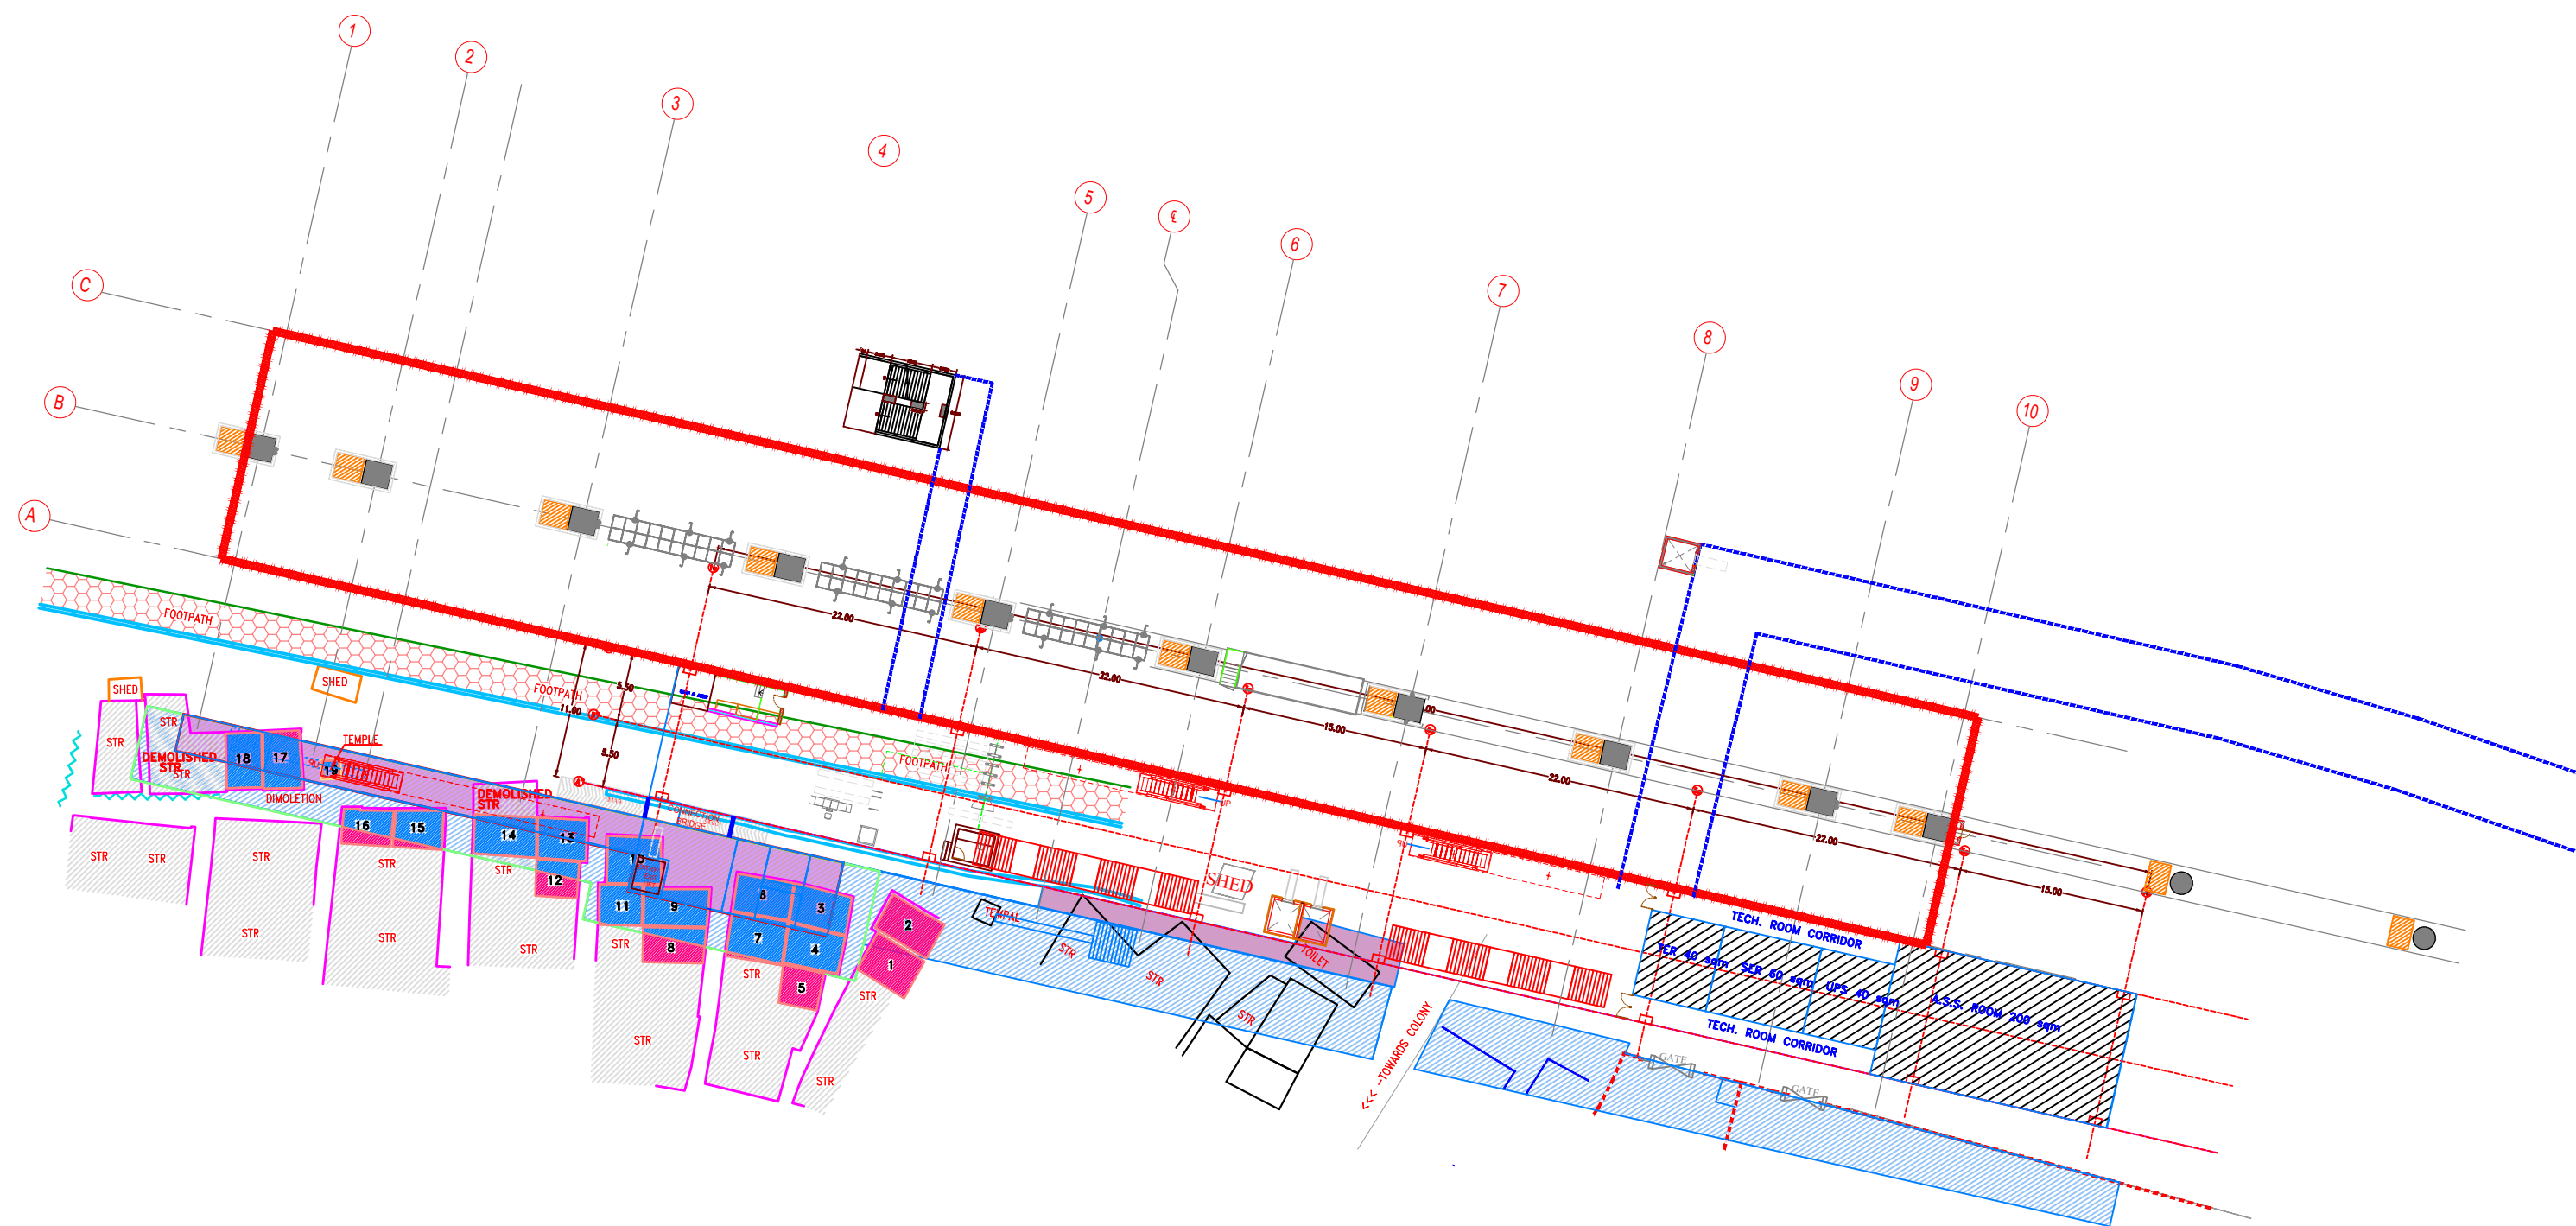

SCALE:-1:250.



LEGENDS					
SR.NO	SYMBOL	DISCRPTION	SR.NO	SYMBOL	DISCRPTION
1	STR	STRUCTURE	6	BALANCE AREA	
2	WALL		7	AFFECTED AREA	
3	FOOT PATH		8	PERMANENT LINE	
4	TRACK CENTRE LINE		9	SHED	
5	00	INTERNAL TEXT	10		

GENERAL NOTES
* ALL DIMENSIONS AND LEVELS IN METERS.
* ANY DISCREPANCIES NOTED MAY PLEASE BE BROUGHT TO THE ATTENTION OF THE ARCHITECTS AS SOON AS POSSIBLE.
THIS DRAWING IS PROPERTY OF M/S S.P.ENTERPRISES. AND IS NOT TO BE REPRODUCED, COPIED, HANDED OVER TO A THIRD PARTY OR USED FOR ANY PURPOSE OTHER THAN THAT FOR WHICH IT HAS BEEN LOANED

GS/PS DRAWN/CHECKED JUN-02-2026. DATE	AS SHOWN NORTH 1:250. SCALE
--	--------------------------------------

CLIENT
MUMBAI METROPOLITAN REGION DEVELOPMENT AUTHORITY.
(M.M.R.D.A)
Bandra-Kurla Complex Bandra (E) Mumbai-400051.

AGENCY
EQMS INDIA PVT. LTD.
ENVIRONMENT, QUALITY, HEALTH & SAFETY MANAGEMENT CONSULTANTS
Corporate Office : M +91-9320099788
304-305, III Floor, T +91-11-30003200
Rishabh Corporate Tower, F +91-11-22374775
Plot #16, Community Centre, E deepak.dhopat@gmailcom
Karkardooma, w www.eqmsindia.com
Delhi-110 092 INDIA

DRAWING TITLE
TOTAL STATION SURVEYPLAN SHOWING ALL EXISTING DETAILS OF PLOT BEARING MAP NO. 6-19 MAJASWADI SHYAM NAGAR STATION, JOGESHWARI EAST, MUMBAI, 421302.

SURVEYED BY
S P REVERSE ENGINEERING PVT LTD
ENGINEERS & LAND SURVEYORS.
SHOP NO.2, LORD' s HOUSE, NEAR RAJ PARK,
RAJAJI PATH, DOMBIVALI EAST-421 201 .
E mail: gopi_salm@yahoo.co.in, Mobile:-+91 9867622888, +91 9221 683888
www.spsurveyors.com. E Mail: gopi@spsurveyors.com, TEL.0251 6464888.

