
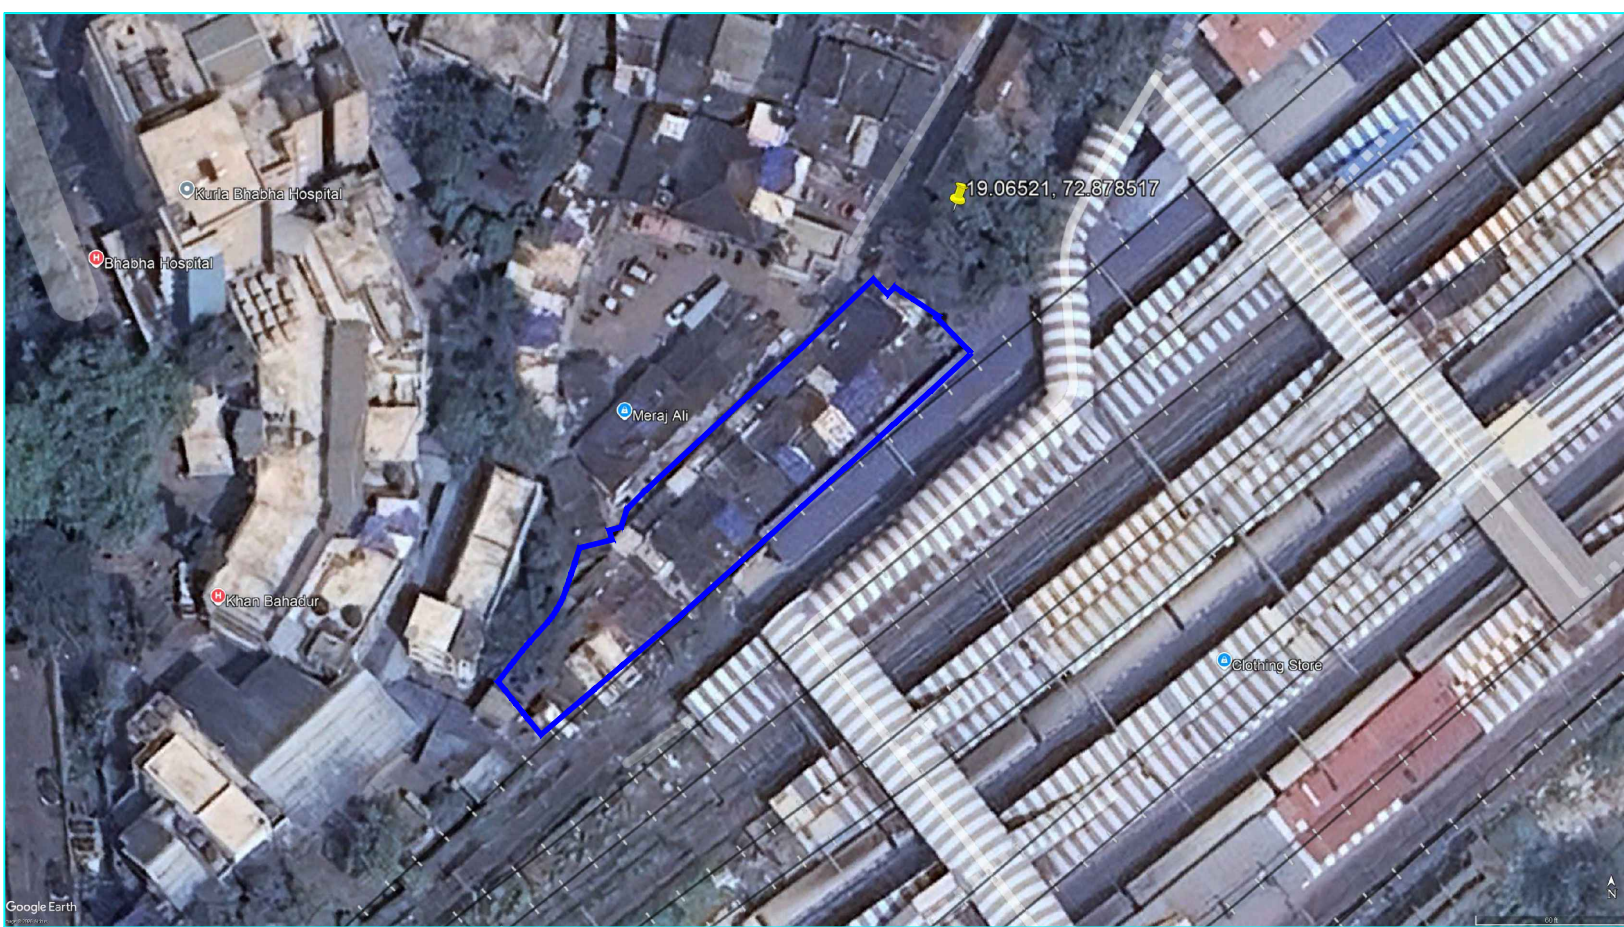


NABI COMPOUND, NEAR KURLA STATION,(W)

MAP NO.-01

NABI COMPOUND, NEAR KURLA STATION, KURLA (W), MUMBAI 400070						
SR. NO	STRUCTURE ID.	TYPE OF STRUCTURE	STATUS OF STRUCTURE	AREA IN SQ.FT.	AFFECTED AREA IN SQ.FT.	BALANCE AREA IN SQ.FT.
1	1	RES	GR	135.2	89.6	45.6
2	2	RES	GR	102.6	102.6	Nil
3	3	RES	GR	97.2	97.2	Nil
4	4	RES	GR	81.2	81.2	Nil
5	5	RES	GR	81.1	81.1	Nil
6	6	RES	GR	71.8	71.8	Nil
7	7	RES	GR	94.0	94.0	Nil
8	8	RES	GR	93.9	93.9	Nil
9	9	RES	GR	94.3	94.3	Nil
10	10	RES	GR	95.6	95.6	Nil
11	11	RES	GR	95.3	95.3	Nil
12	12	RES	GR	95.6	95.6	Nil
13	13	RES	GR	96.9	96.9	Nil
14	14	RES	GR	96.8	96.8	Nil
15	15	RES	GR	101.7	101.7	Nil
16	16	RES	GR	269.1	269.1	Nil
17	17	RES	GR	222.4	110.9	111.5
18	18	RES	GR	211.5	113.9	97.6
19	19	RES	GR	220.0	127.3	92.6
20	20	RES	GR	210.8	110.5	100.3
21	21	RES	GR	216.4	94.3	122.0
22	22	RES	GR	218.3	119.5	98.8
23	23	RES	GR	216.4	123.0	93.4
24	24	RES	GR	220.6	132.6	88.0
25	25	RES	GR	209.9	127.2	82.7
26	26	RES	GR	217.5	137.7	79.7
27	27	RES	GR	214.7	136.2	78.5
28	28	RES	GR	209.9	133.4	76.5
29	29	RES	GR	202.9	140.4	62.5
30	30	RES	GR	211.5	156.9	54.7
31	31	RES	GR	206.4	157.8	48.6
32	32	RES	GR	61.4	55.9	5.5
33	33	RES	GR	157.3	121.9	35.4
34	34	RES	G+1	182.6	182.6	Nil
35	35	RES	G+1	177.6	177.6	Nil
36	36	RES	G+1	147.7	147.7	Nil
37	37	RES	G+1	125.9	125.9	Nil
38	38	RES	G+1	124.3	124.3	Nil
39	39	RES	G+1	123.5	123.5	Nil
40	40	RES	G+1	74.3	74.3	Nil
41	41	RES	G+1	150.7	150.7	Nil
42	42	RES	G+1	106.6	106.6	Nil
43	43	RES	G+1	113.0	113.0	Nil
44	44	MORTUARY	GR	376.5	376.5	Nil
45	45	OXYGEN PLANT	GR	1156.5	1156.5	Nil
46	46	TEMPLE	GR	645.7	458.1	187.7
47	47	RES	GR	138.8	138.8	Nil

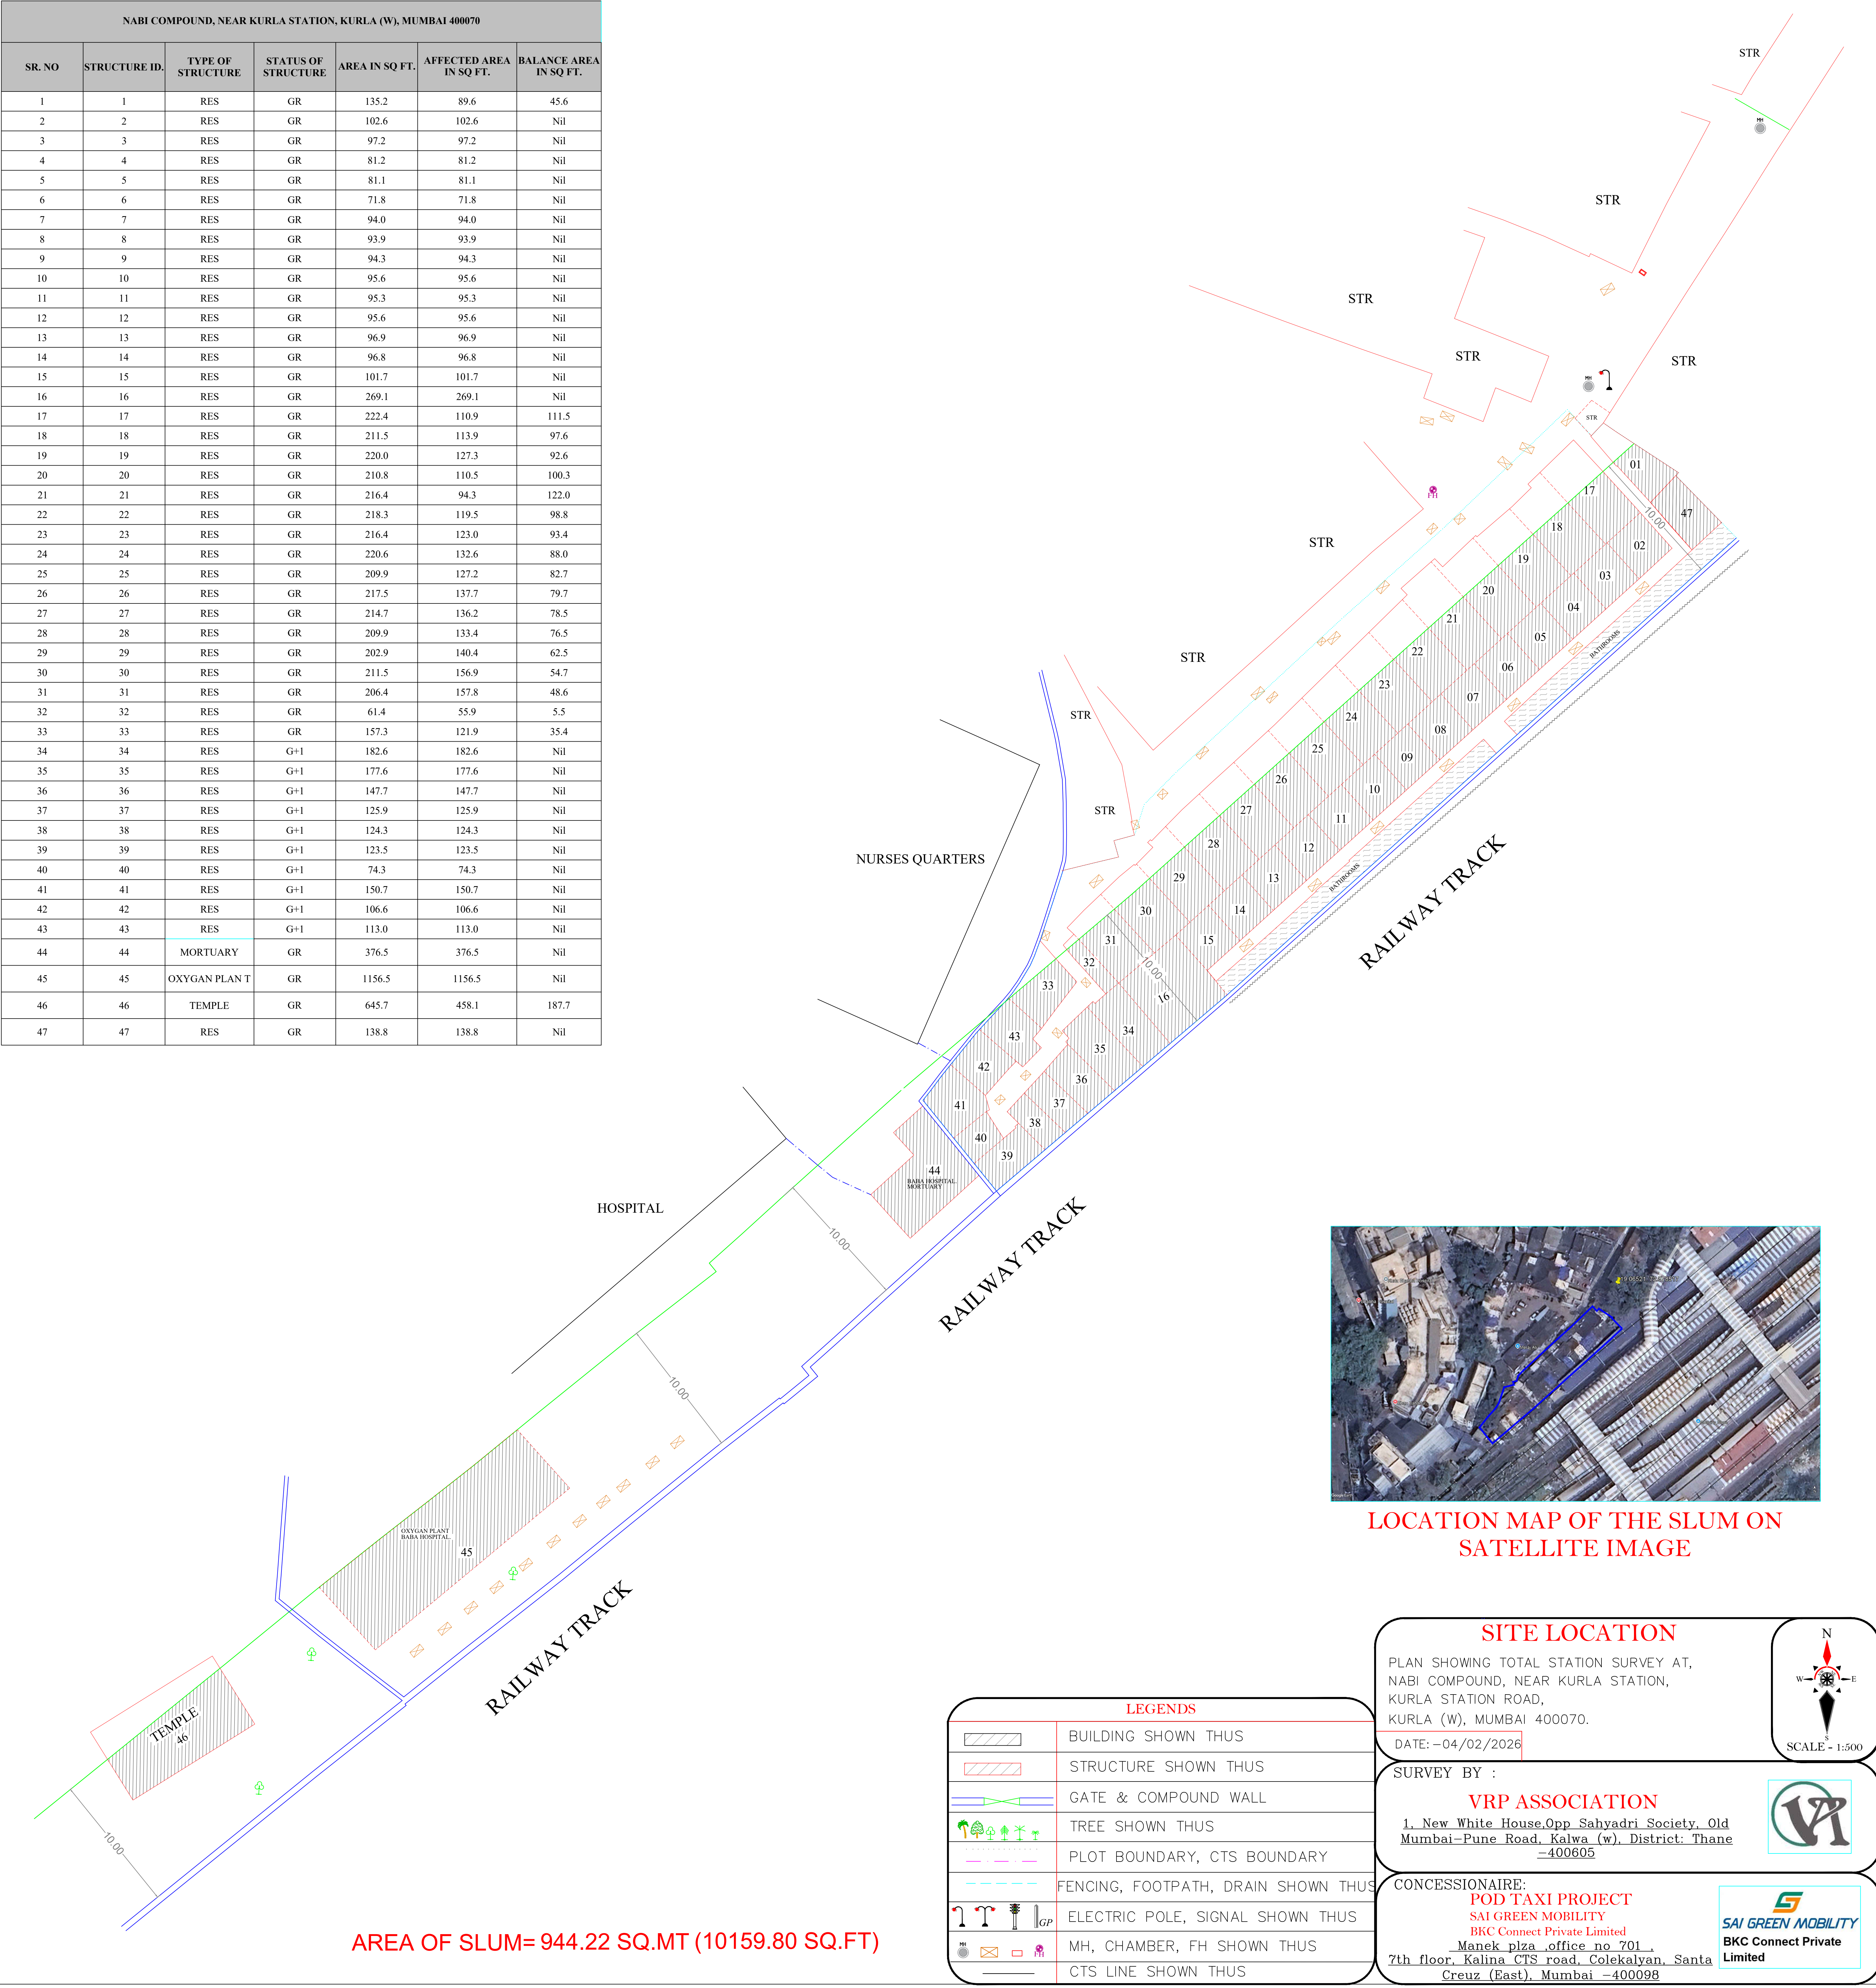

LOCATION MAP OF THE SLUM ON SATELLITE IMAGE

LEGENDS	
	BUILDING SHOWN THUS
	STRUCTURE SHOWN THUS
	GATE & COMPOUND WALL
	TREE SHOWN THUS
	PLOT BOUNDARY, CTS BOUNDARY
	FENCING, FOOTPATH, DRAIN SHOWN THUS
	ELECTRIC POLE, SIGNAL SHOWN THUS
	MH, CHAMBER, FH SHOWN THUS
	CTS LINE SHOWN THUS

SITE LOCATION

PLAN SHOWING TOTAL STATION SURVEY AT, NABI COMPOUND, NEAR KURLA STATION, KURLA STATION ROAD, KURLA (W), MUMBAI 400070.

DATE: -04/02/2026

SURVEY BY :

VRP ASSOCIATION

1. New White House Opp Sahyadri Society, Old Mumbai-Pune Road, Kalwa (w), District: Thane -400605

CONCESSIONAIRE:

POD TAXI PROJECT

SAI GREEN MOBILITY

BKC Connect Private Limited

Manek plaza office no 701 , 7th floor, Kalina CTS road, Colekalyan, Santa Creuz (East), Mumbai -400098

SAI GREEN MOBILITY

BKC Connect Private Limited

SCALE - 1:500